


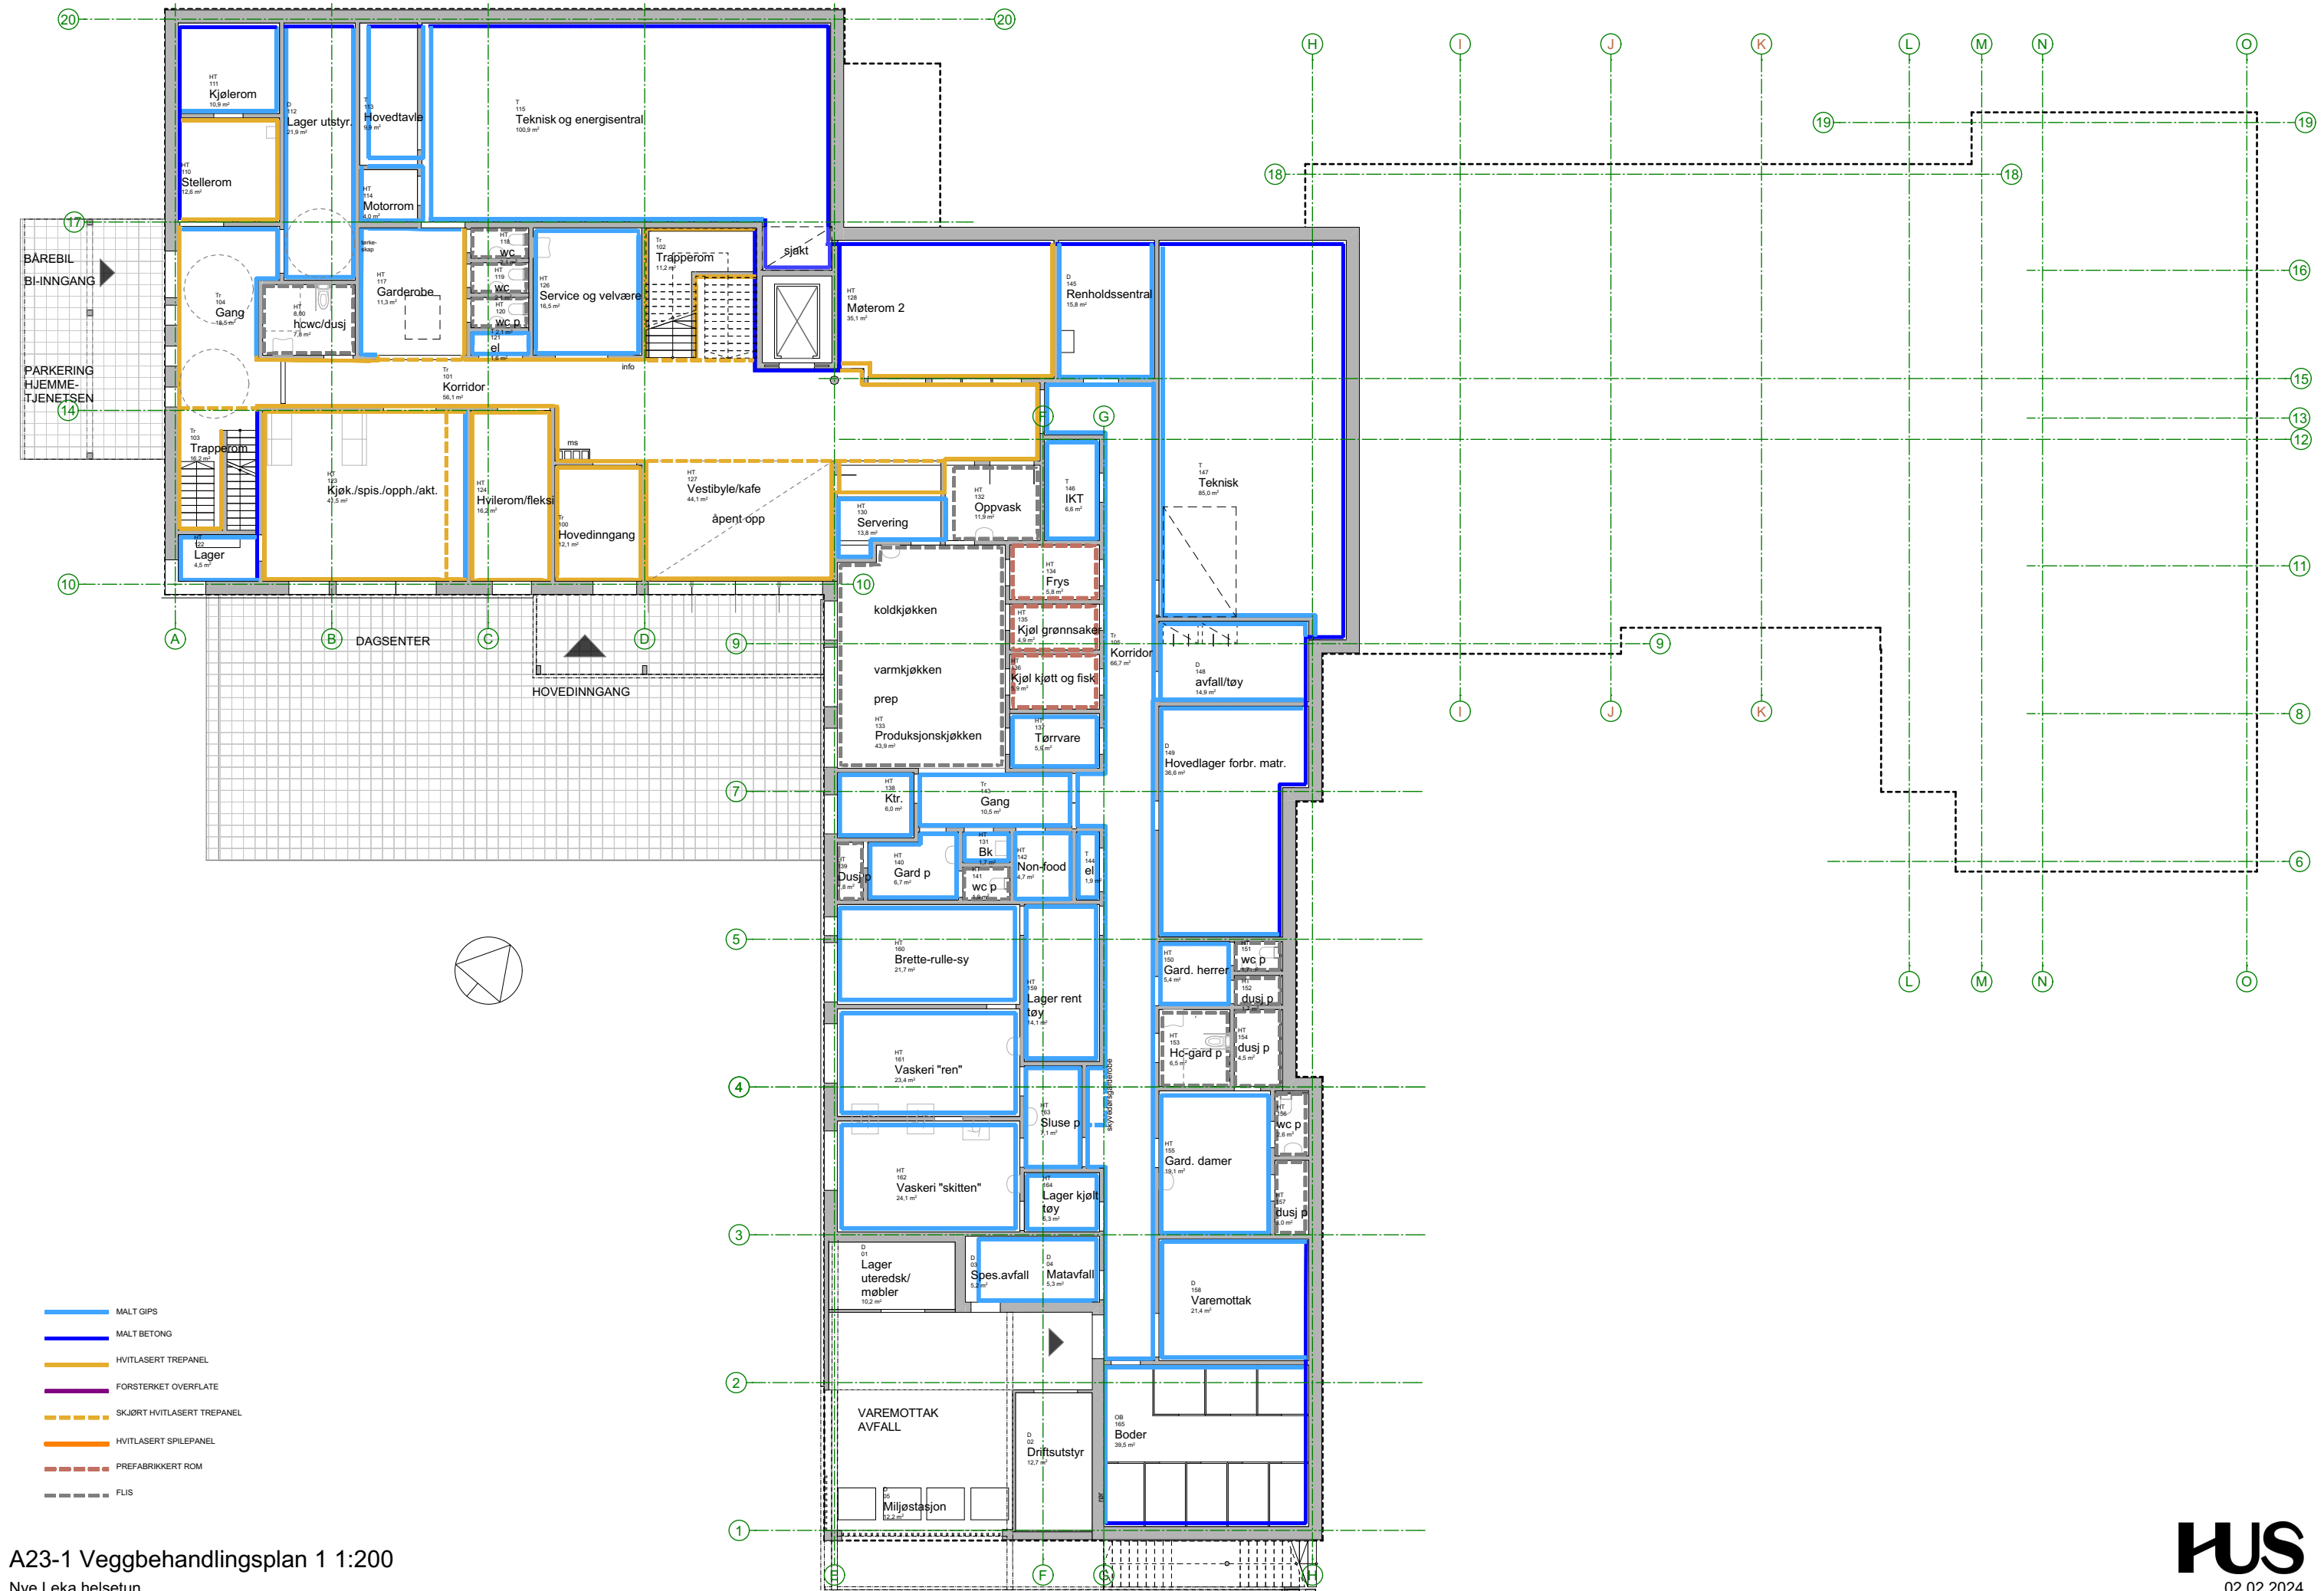

A23-1 Veggbehandlingsplan 1 1:200
Nye Leka helsetun